


CADD DRAWING - FOR REPRODUCTION ONLY

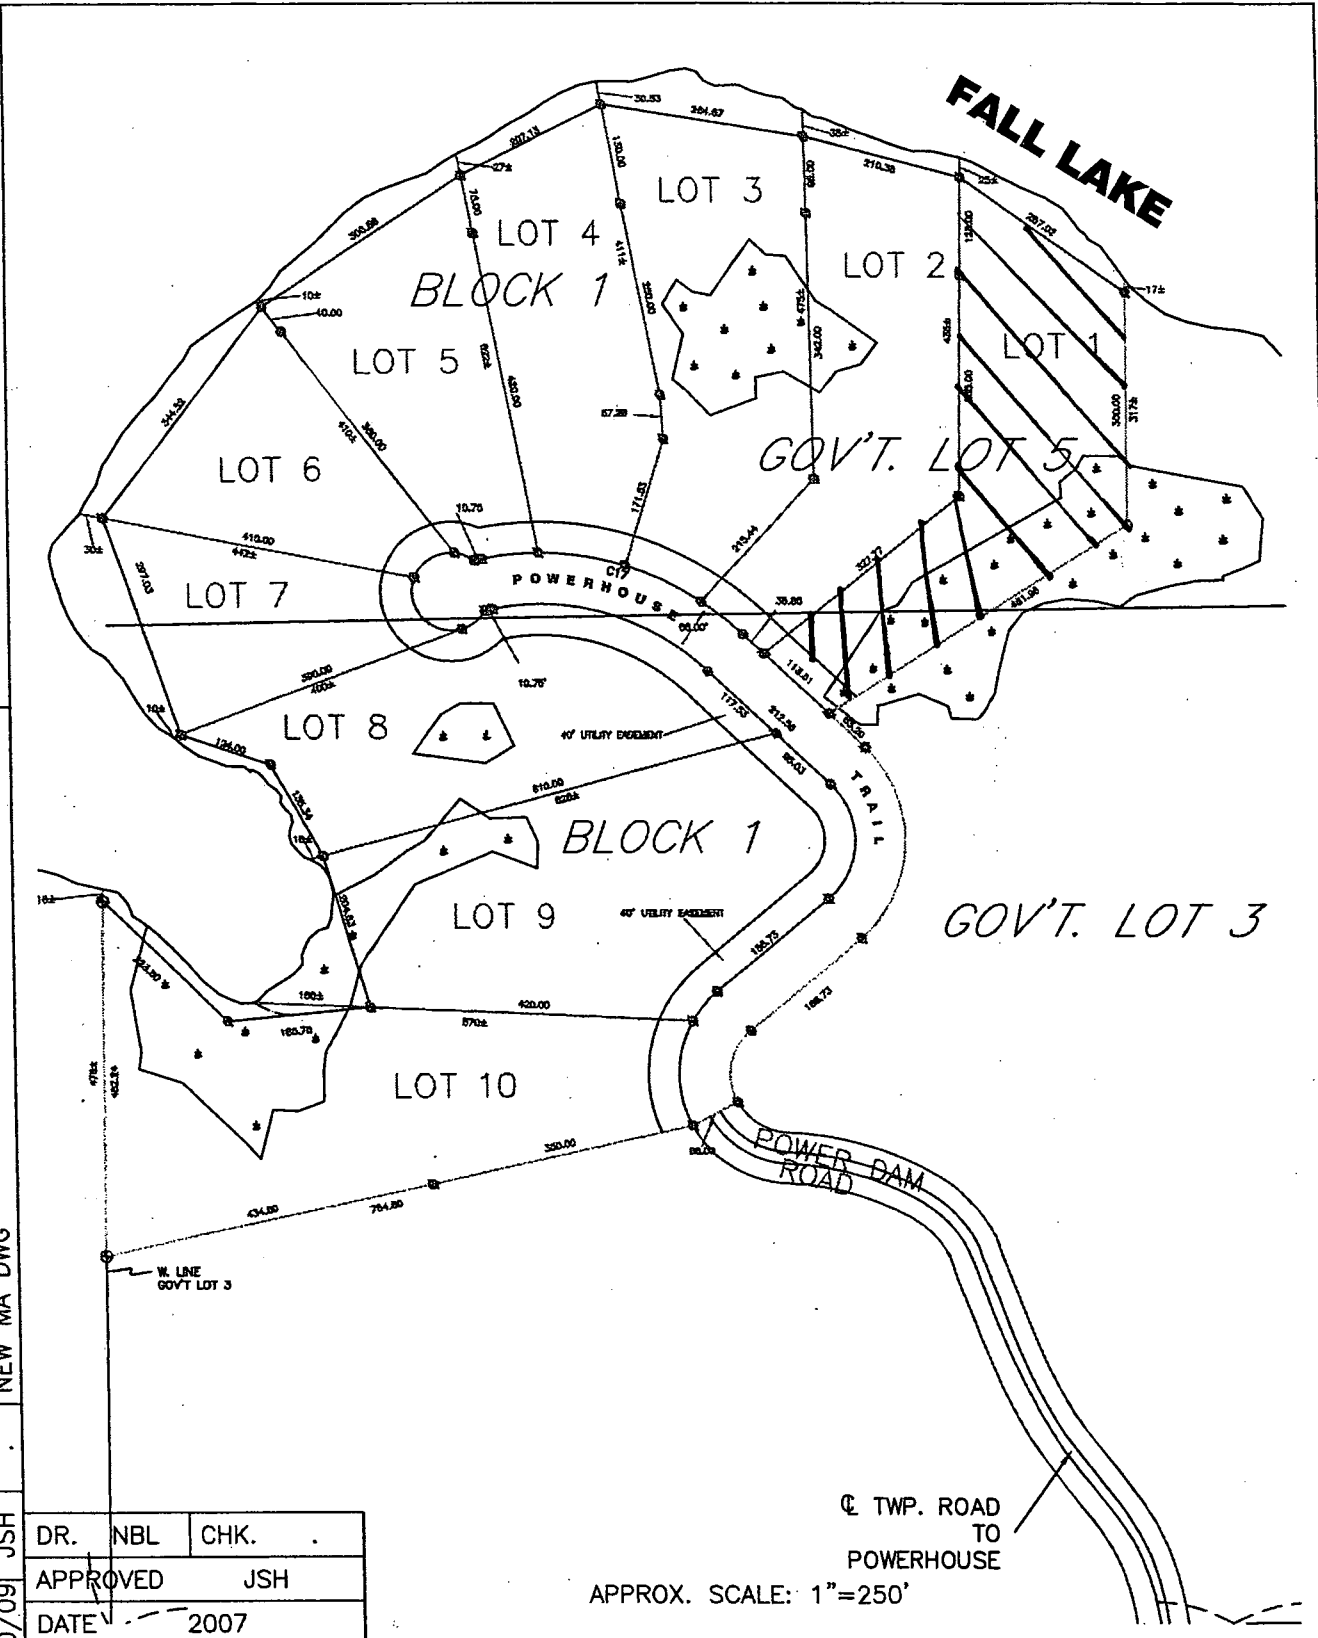

REVISION DESCRIPTION

NEW MA DWG

ENG.

BY

JSH

DR.	NBL	CHK.
-----	-----	------

APPROVED JSH

DATE

12/10/09

DATE 2007

NO.

1



minnesota power

FALL LAKE WEST  
GOVT LOT 5 SEC 17; GOVT LOT 3 SEC 20  
T. 63 N. - R. 11 W.

SH. 1 OF 1

REV. 0

MA-32677

MICROFILMED