



VICINITY MAP

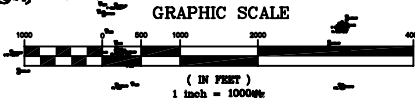

FALL LAKE EAST
CONCEPT PLAT
IN G.L. 6, SECTION 17,
T63N, R11W, 4th P.M.,
LAKE COUNTY, MN
SCALE 1" = 100' 2005


BEAR ISLAND SURVEYING INC.
ELY, MINNESOTA

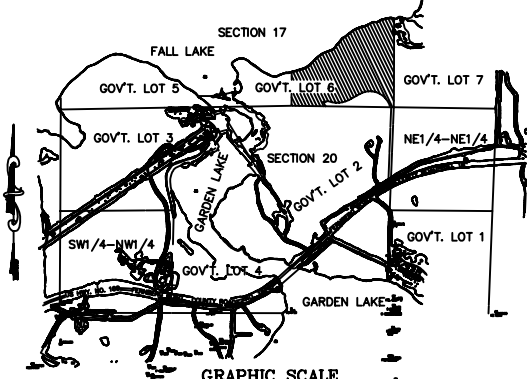

2' CONTOUR INTERVALS
TOTAL ACREAGE = ±23.0 ACRES



GRAPHIC SCALE

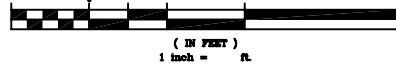

SECTION 17


BLOCK 1

GOV'T. LOT 6

MBERG
FAMILY
TRUST

MN POWER & LIGHT

SECTION 20

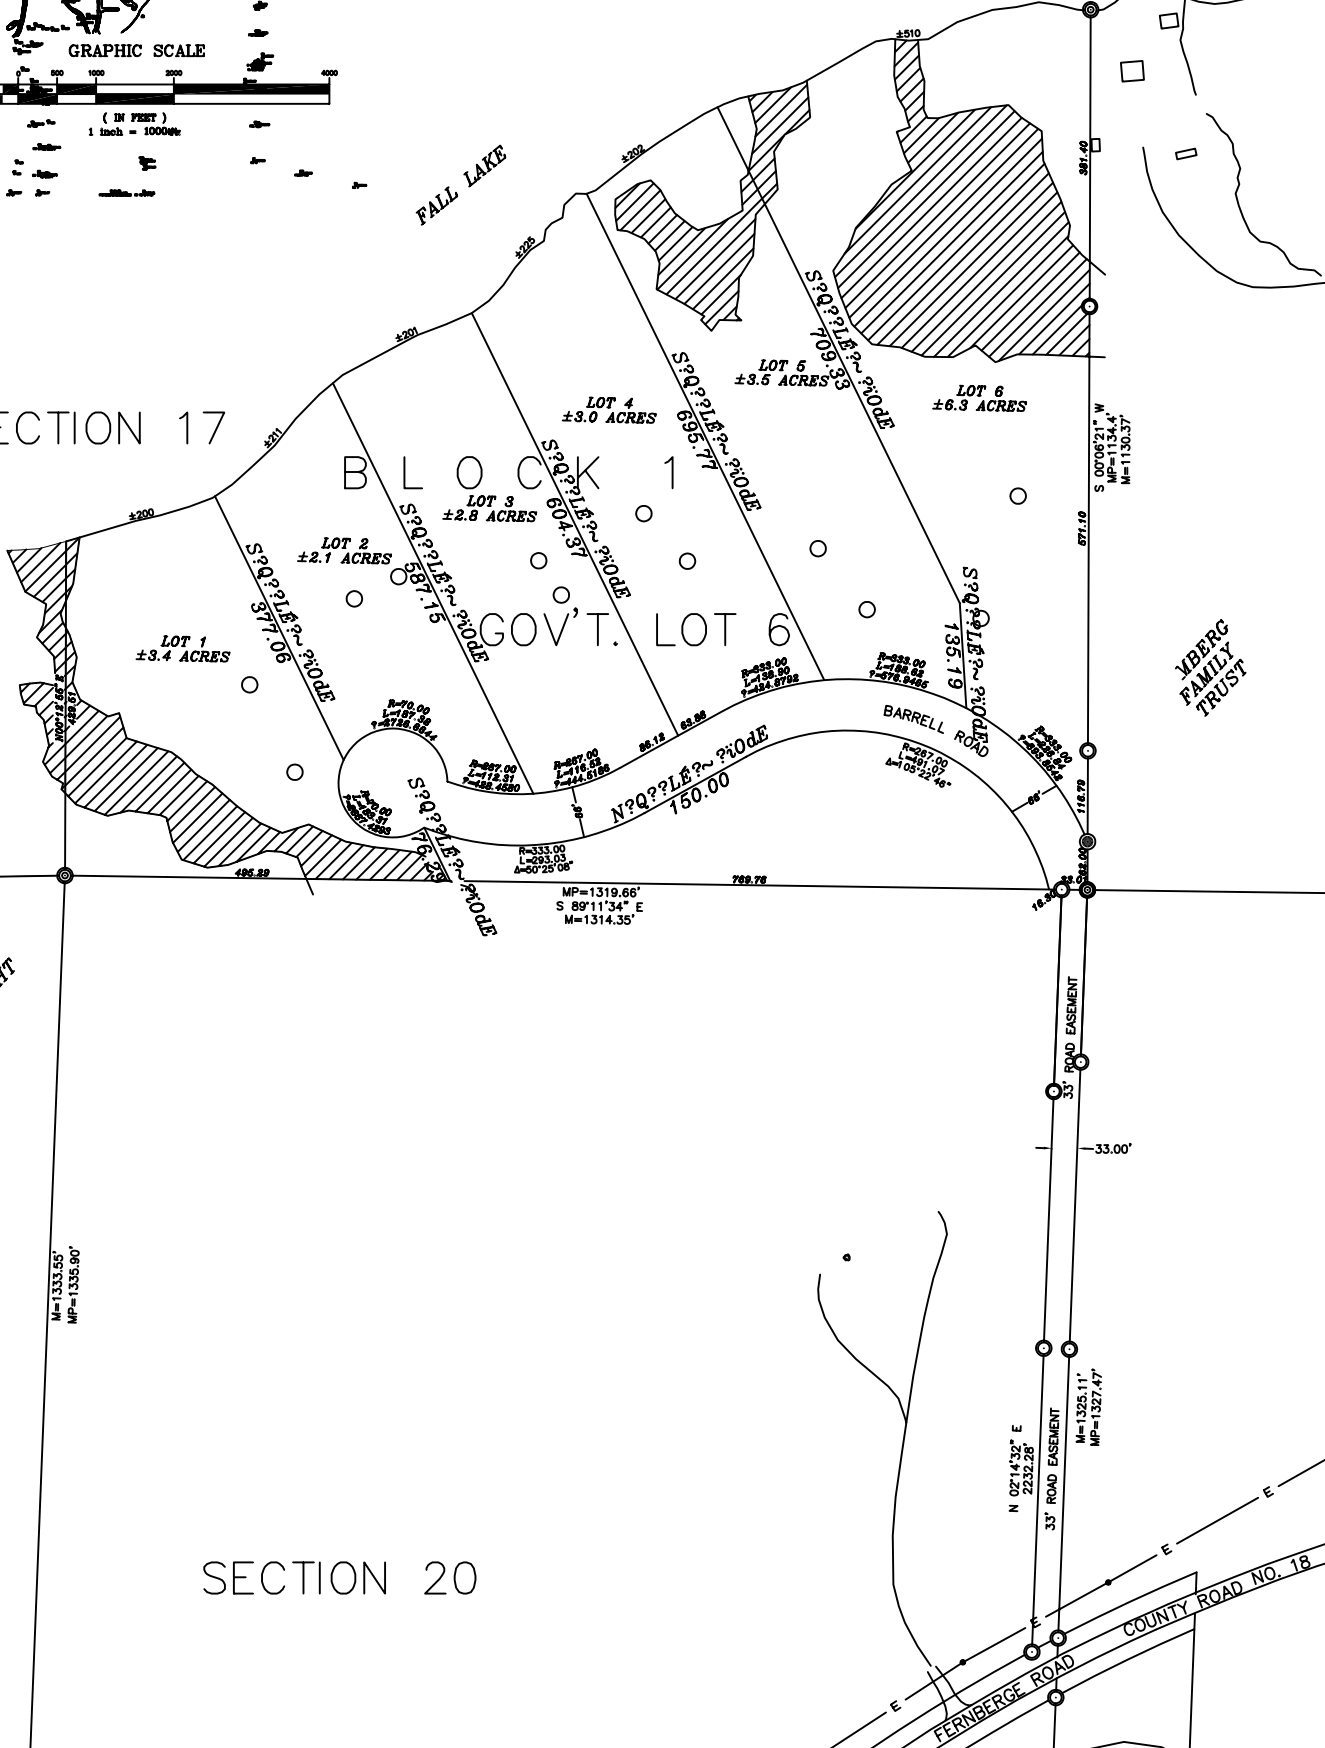

MP=1319.66'
S 89°11'34" E
M=1314.35'

N 02°14'32" E
2232.28'
M=1325.11'
MP=1327.47'

M=1333.55'
MP=1335.90'

S 00°06'21" W
MP=1134.4'
M=1130.37'

R=267.00
L=148.58
A=105°22'46"

R=333.00
L=293.03
A=50°25'08"

R=267.00
L=148.58
A=105°22'46"

R=267.00
L=148.58
A=105°22'46"

R=267.00
L=148.58
A=105°22'46"

LOT 6
±3.5 ACRES

LOT 6
±6.3 ACRES

LOT 4
±3.0 ACRES

LOT 3
±2.8 ACRES

LOT 2
±2.1 ACRES

LOT 1
±3.4 ACRES